
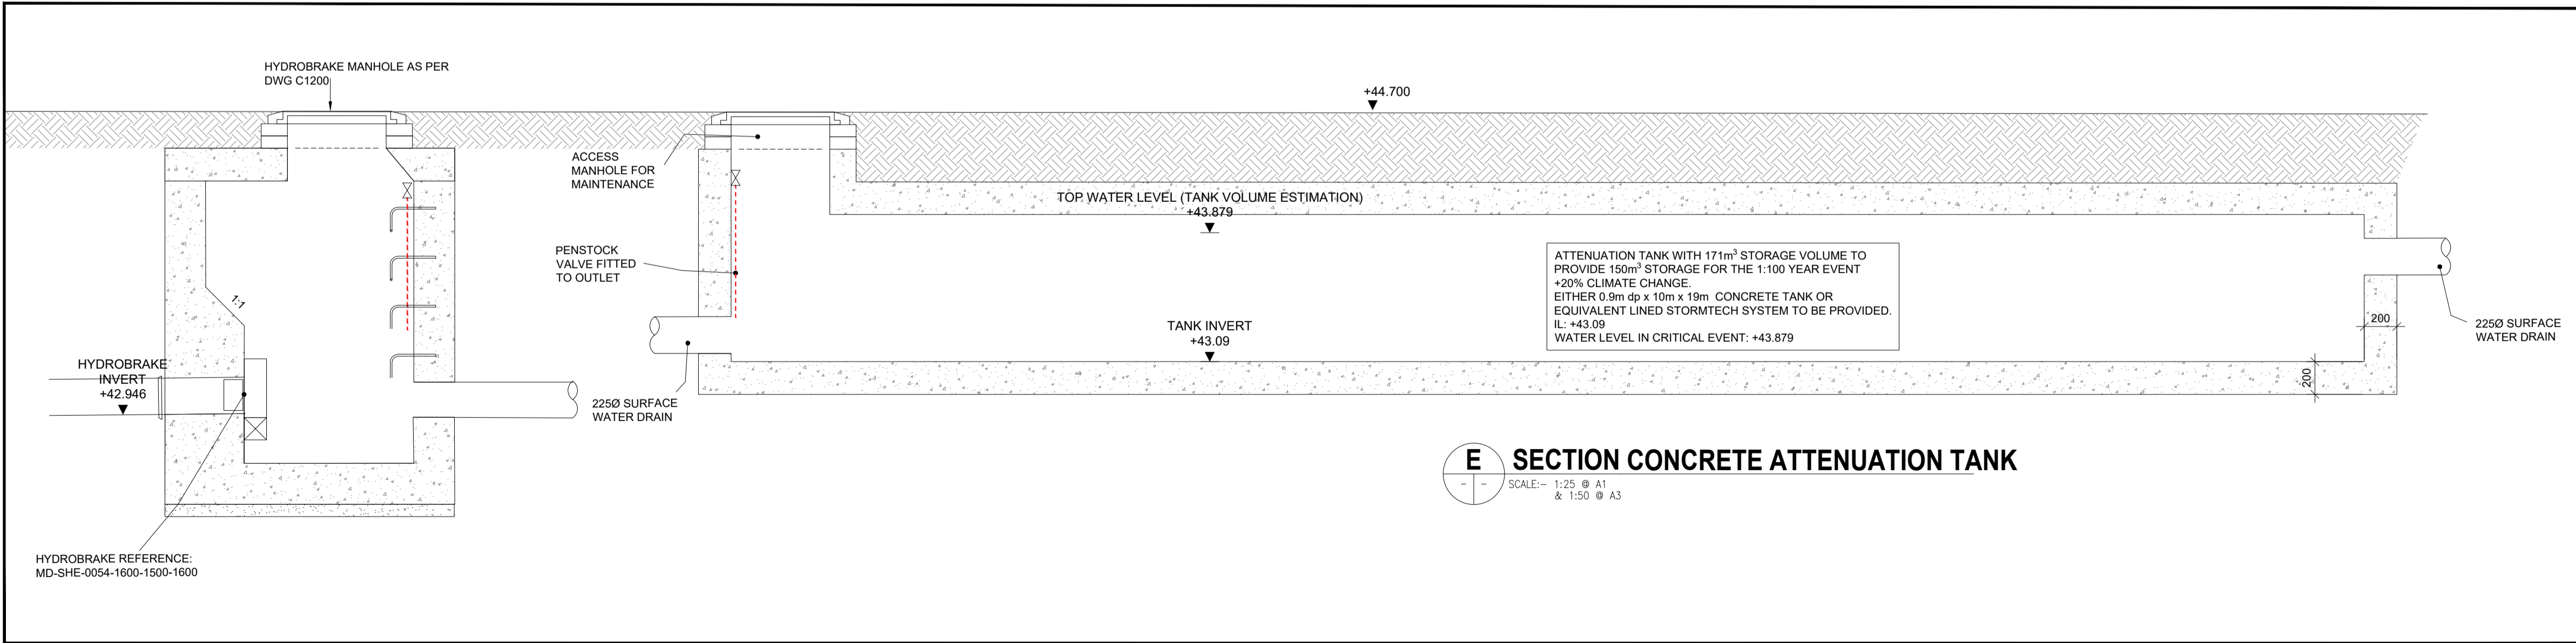
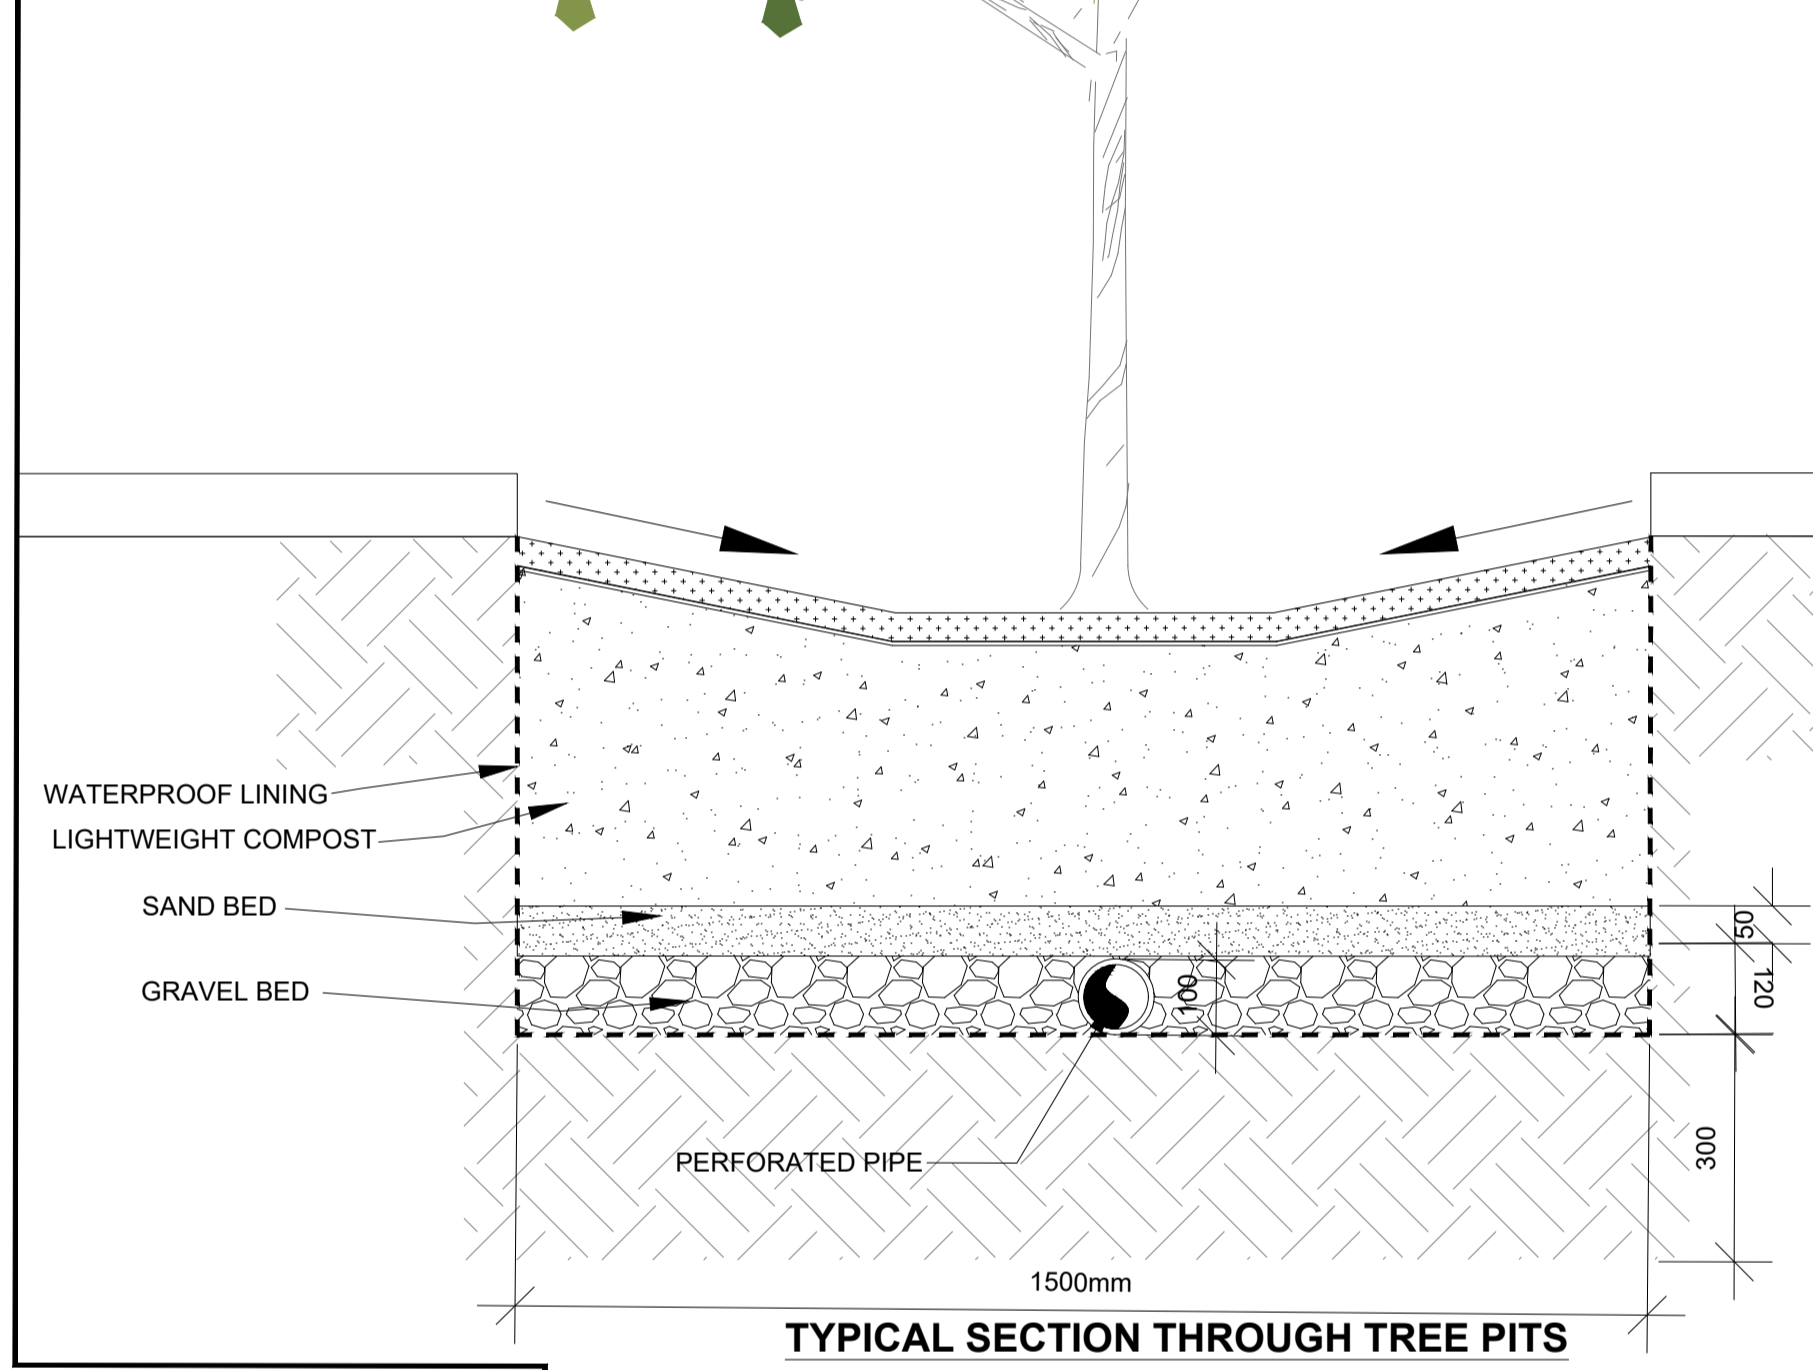
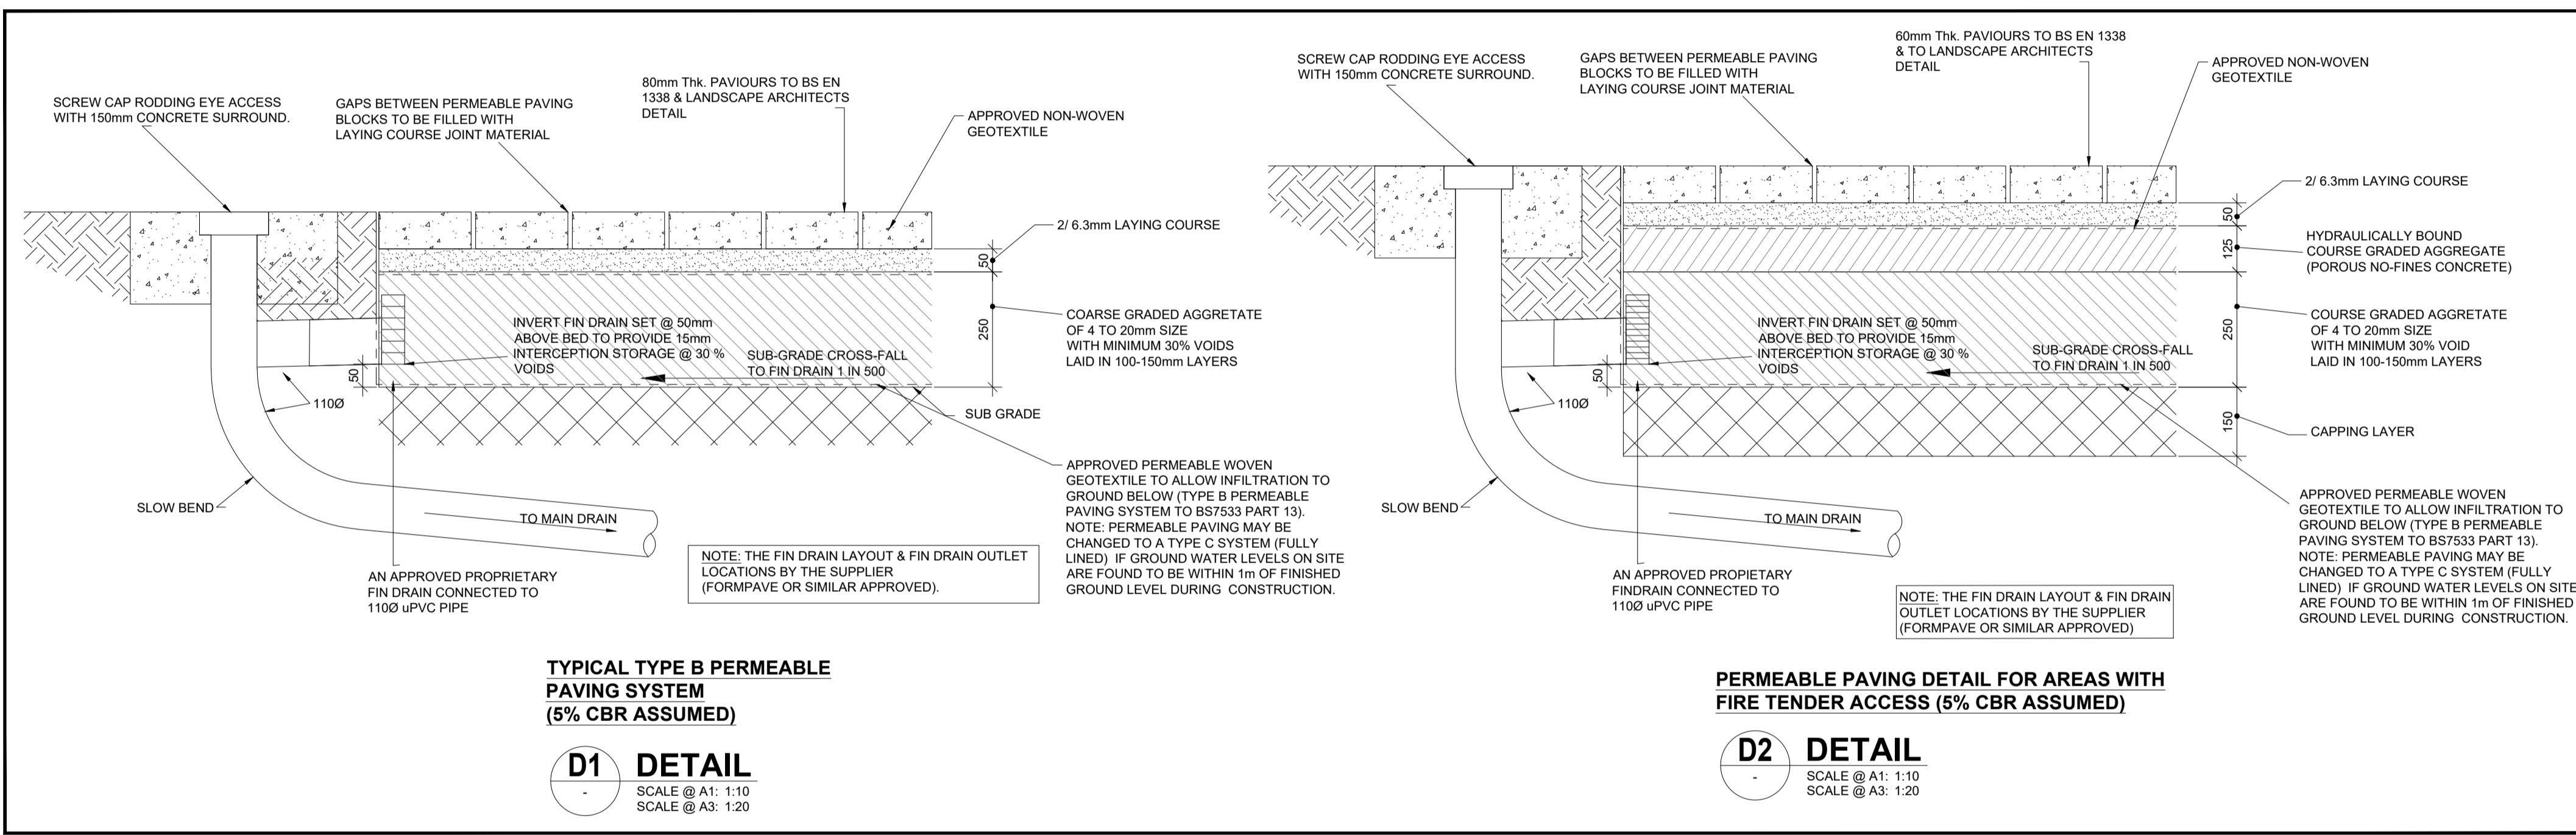
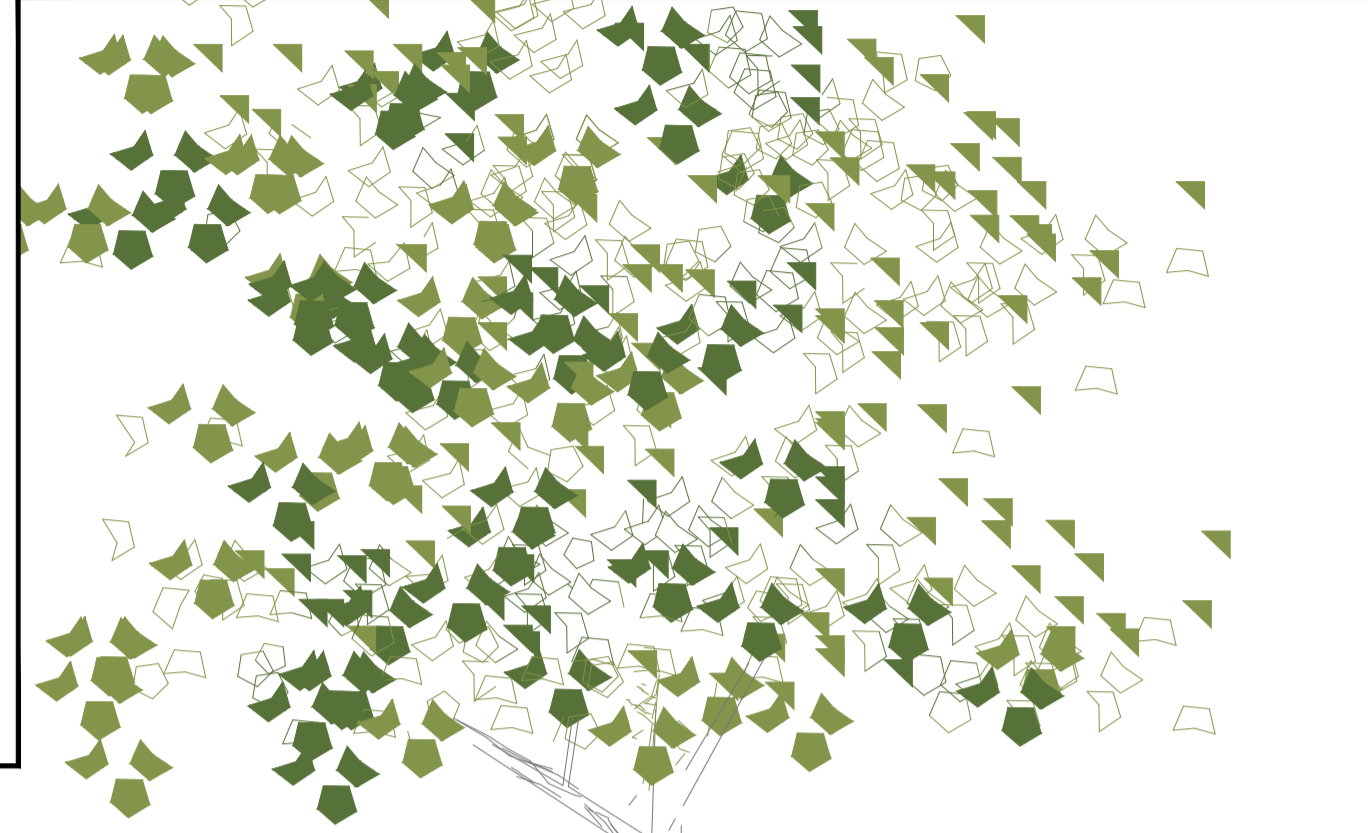


NOTES

1. THIS DRAWING IS TO BE READ IN CONJUNCTION WITH ALL ENGINEERS & ARCHITECTS DRAWINGS FIGURED DIMENSIONS ONLY (NOT SCALING) TO BE USED. WHERE A CONFLICT OF INFORMATION EXISTS OR IF IN ANY DOUBT - 'ASK'.
2. CONSULTANTS TO BE INFORMED IMMEDIATELY OF ANY DISCREPANCIES BEFORE WORK PROCEEDS.

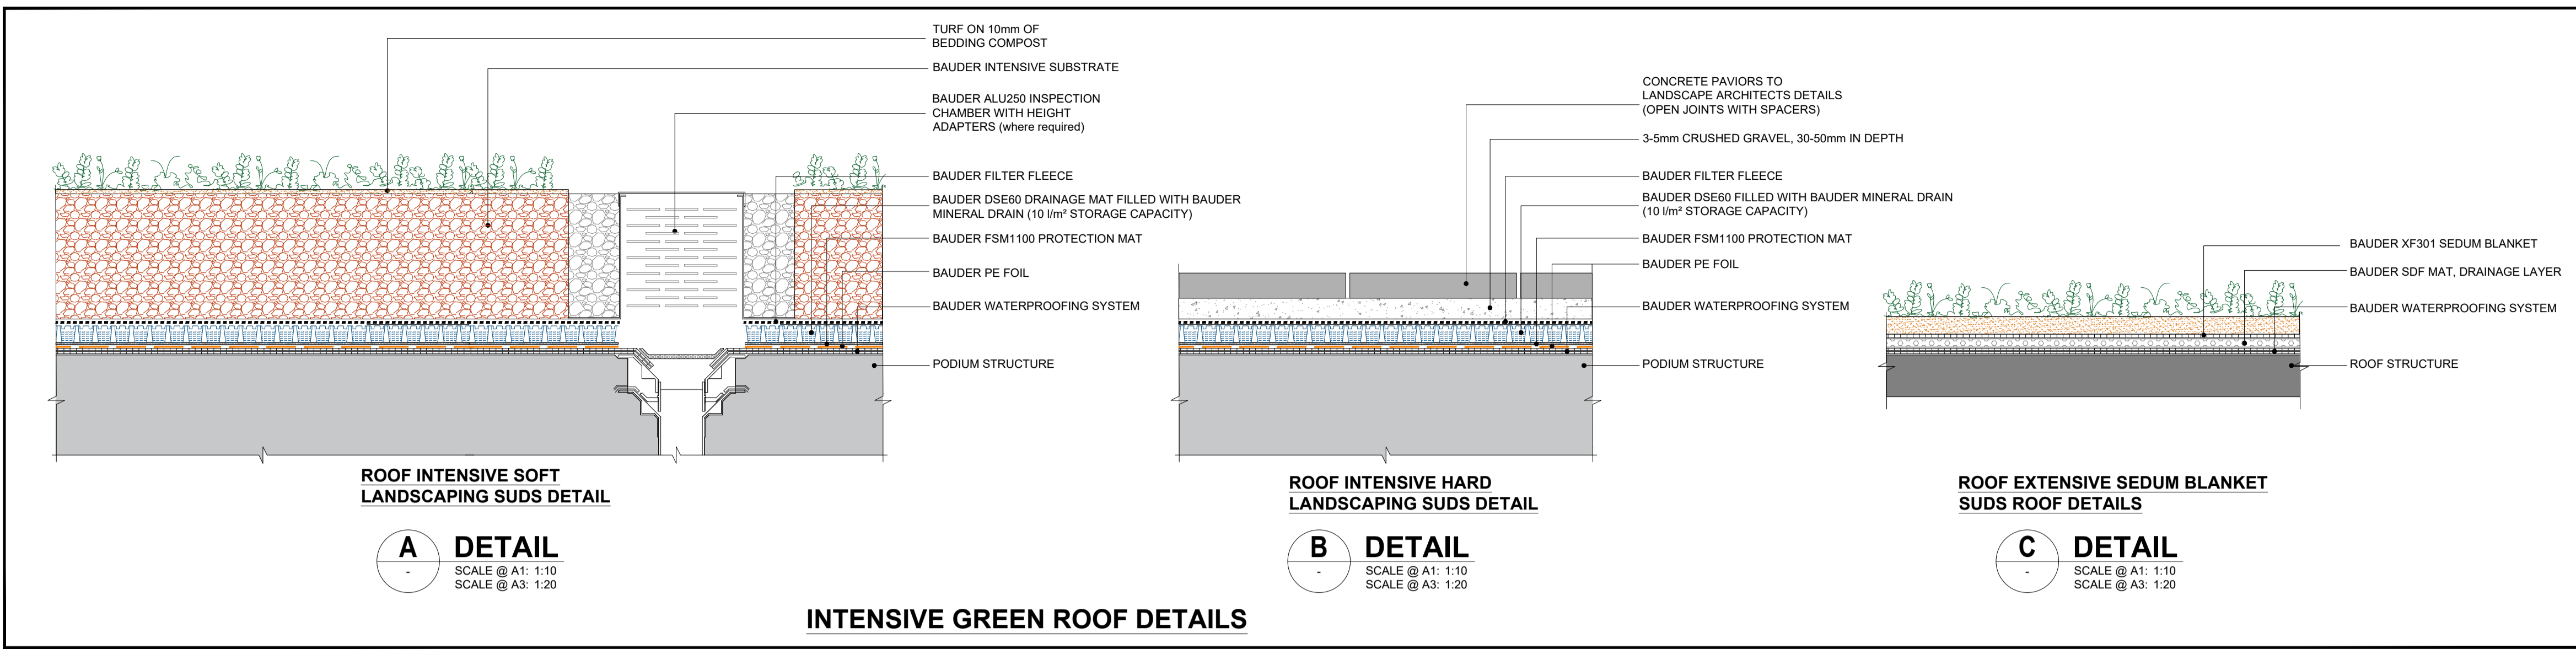

PL1	04.09.20	ISSUED FOR PLANNING	TMH	TMH
ISSUE	DATE	DESCRIPTION	DRN	P.E.
			ORIG	P.D.
DRAWING STAGE				
PLANNING				
BM		Dublin Office: Sandwith House, 52-54 Lower Sandwith Street, Dublin 2, Ireland. Tel: (01) 677 3200 Fax: (01) 677 3164 London Office: 12 Mill Street, London SE1 2AY, United Kingdom Tel: (0044) 084 5413 2722 Consulting Engineers, Civil, Structural, Project Management. E-mail: bmces@bmce.ie Web: www.bmce.ie		
CLIENT				
ORCHID RESIDENTIAL LTD.				
PROJECT TITLE			BM PROJECT No.	
GOATSTOWN STUDENT ACCOMMODATION			19289	
MODEL REFERENCE			MODEL REV.	SUITABILITY
19289-BMD-ZZ-XX-DR-C-1215			P1	S0
DRAWING TITLE				
SuDS DETAILS				
DRAWING No.				ISSUE
19289-BMD-ZZ-XX-DR-C-1215				PL1