



NOTES


- THIS DRAWING IS TO BE READ IN CONJUNCTION WITH ALL ENGINEERS & ARCHITECTS DRAWINGS FIGURED DIMENSIONS ONLY (NOT SCALING) TO BE USED. WHERE A CONFLICT OF INFORMATION EXISTS OR IF IN ANY DOUBT - 'ASK'.
- CONSULTANTS TO BE INFORMED IMMEDIATELY OF ANY DISCREPANCIES BEFORE WORK PROCEEDS.
- ALL FOUL DRAINAGE AND WATERMANS TO BE CONSTRUCTED IN ACCORDANCE WITH THE LATEST IRISH WATER STANDARD DETAILS AND CODES OF PRACTICE.
- POSITIONS OF SERVICES SHOWN ARE INDICATIVE ONLY. THE SETTING OUT OF ALL SERVICES SHOWN IS THE RESPONSIBILITY OF THE CONTRACTOR AND HE/SHE SHALL SATISFY THEMSELVES THAT THE REQUIRED DEPTH OF COVER AND SEPERATION DISTANCES ARE ACHIEVED IN ACCORDANCE WITH THE IRISH WATER CODES OF PRACTICE AND STANDARD DETAILS, IN PARTICULAR STD-W-11 AND STD-WW-05
- THE GENERAL SPECIFICATION FOR BELOW GROUND FOUL WASTEWATER GRAVITY DRAINAGE PIPELINE SYSTEMS ON THE PROJECT SHALL BE THE "CODE OF PRACTICE FOR WASTEWATER INFRASTRUCTURE" PUBLISHED BY IRISH WATER (LATEST EDITION).
- THE GENERAL SPECIFICATION FOR THE WATERMAIN SYSTEM ON THE PROJECT SHALL BE THE "CODE OF PRACTICE FOR WATER INFRASTRUCTURE" PUBLISHED BY IRISH WATER (LATEST EDITION).

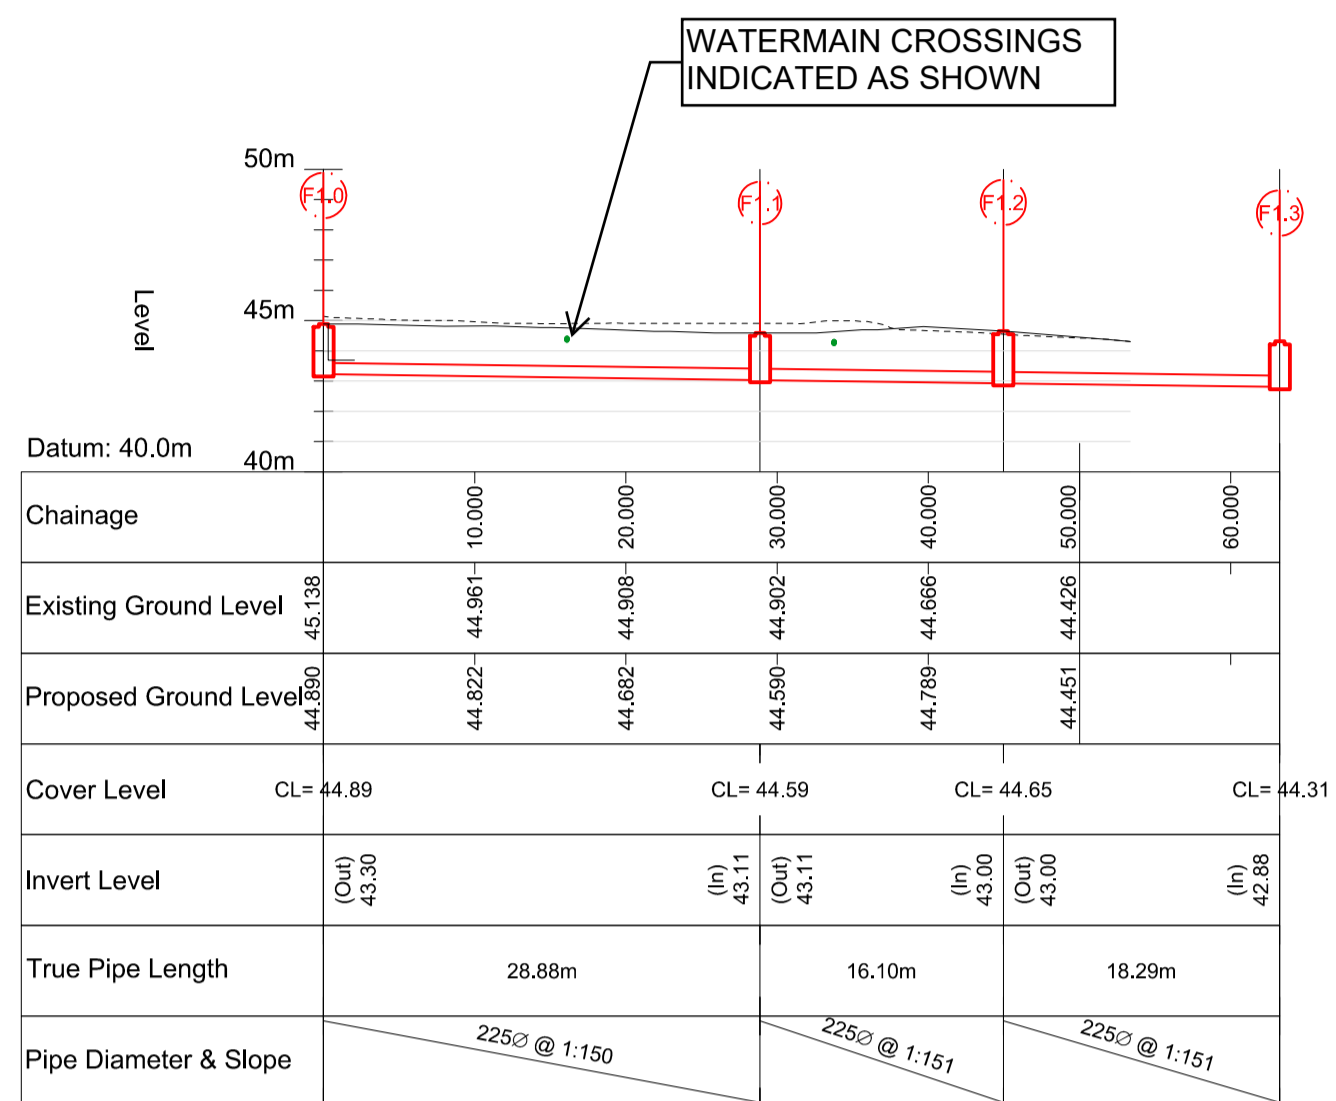

F1 SECTION
1020 SCALE @ A0: H=1:500 ; V=1:250
SCALE @ A2: H=1:1000 ; V=1:500

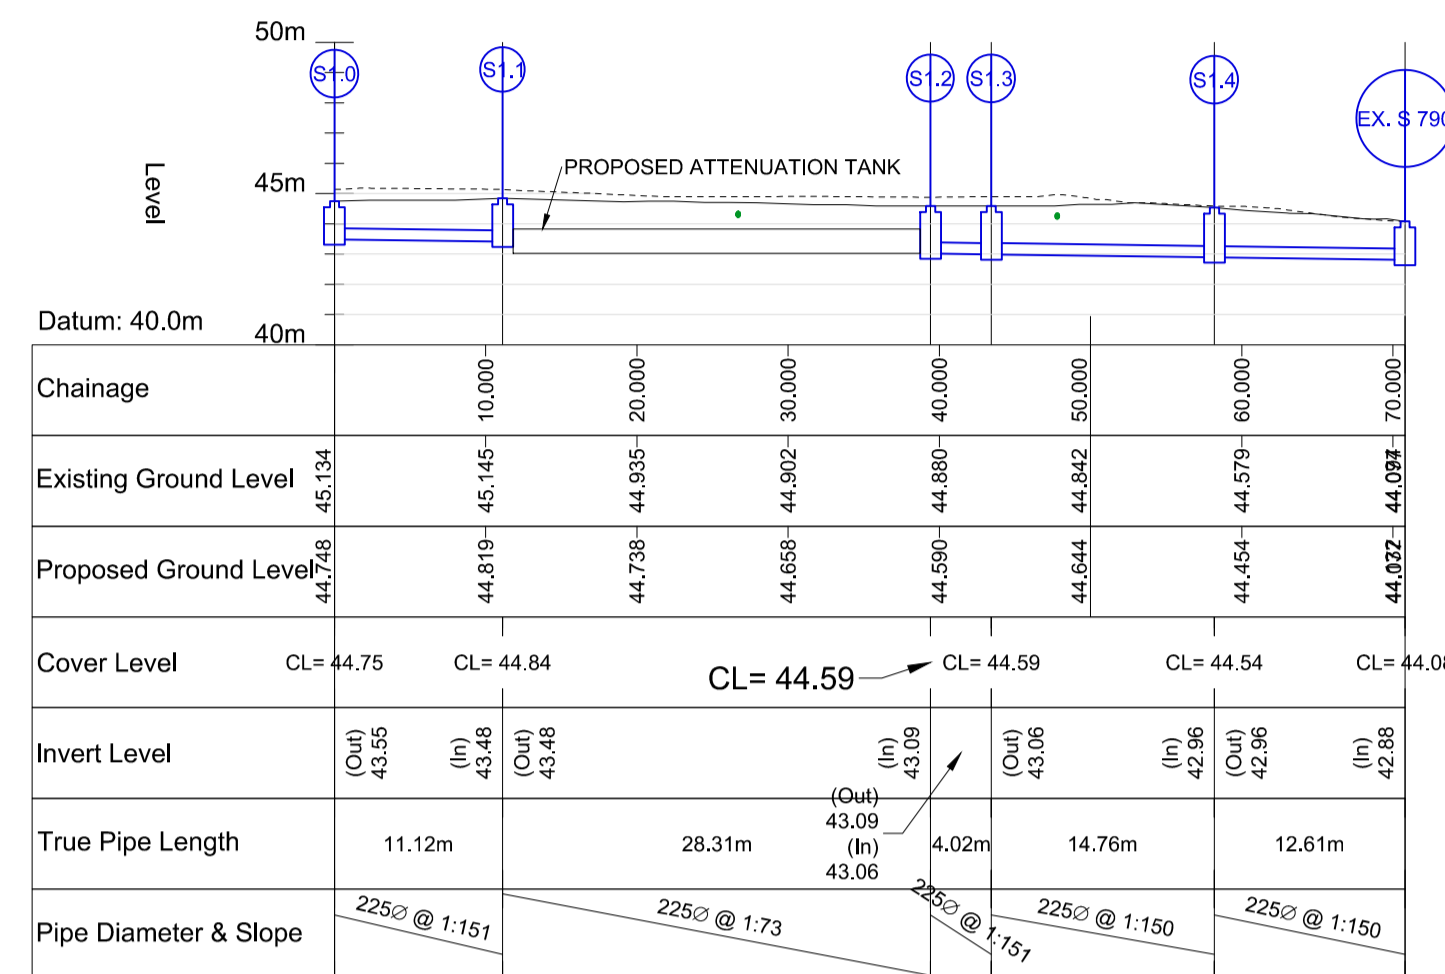

S1 SECTION
1020 SCALE @ A0: H=1:500 ; V=1:250
SCALE @ A2: H=1:1000 ; V=1:500

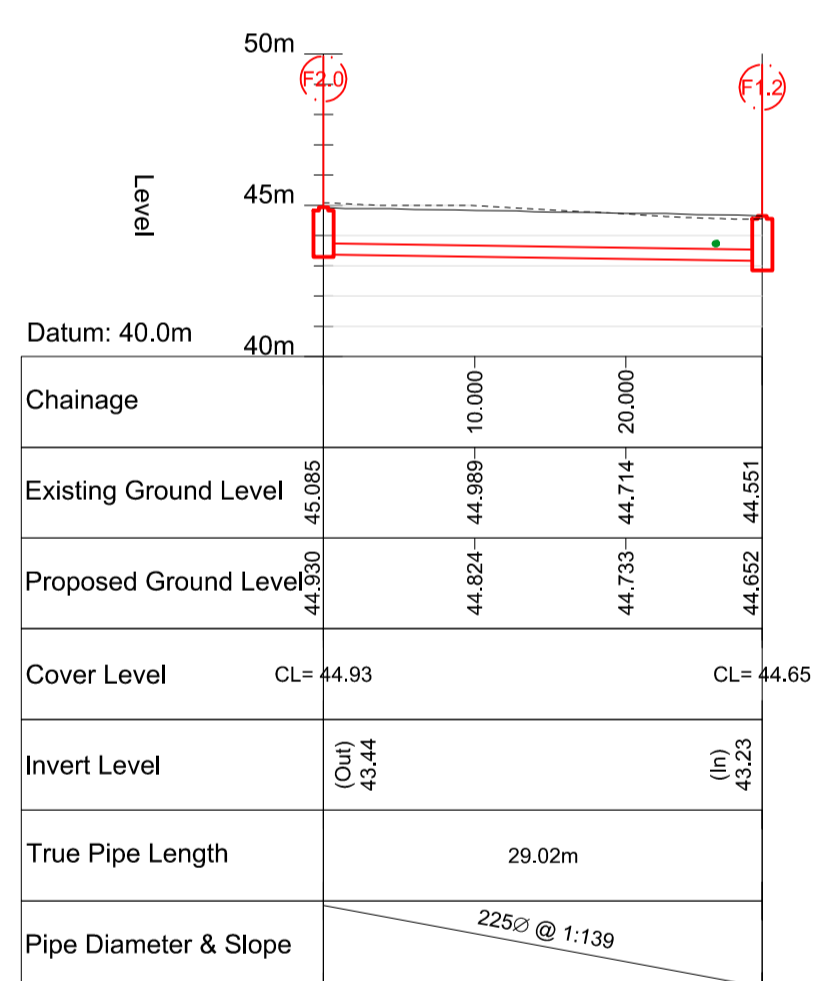

F2 SECTION
1020 SCALE @ A0: H=1:500 ; V=1:250
SCALE @ A2: H=1:1000 ; V=1:500

NOTE:
WATER MAIN CROSSING PIPES @ 900mm MIN DEPTH AS PER IW DETAILS

PL1	04.09.20	ISSUED FOR PLANNING	MJ	TMS
ISSUE	DATE	DESCRIPTION	DRN	P.E.
			ORIG	P.D.

DRAWING STAGE **PLANNING**

BM Dublin Office:
Sandwith House, 52-54 Lower Sandwith Street, Dublin 2, Ireland.
Tel: (01) 677 3200 Fax: (01) 677 3164
London Office:
12 Mill Street, London SE1 2AY, United Kingdom
Tel: (0044) 084 5413 2722
BARRETT MAHONY
Consulting Engineers, Civil, Structural, Project Management. E-mail: bmce@bmce.ie Web: www.bmce.ie



CLIENT **ORCHID RESIDENTIAL LTD**

PROJECT TITLE **GOATSTOWN STUDENT ACCOMMODATION** BM PROJECT No. **19.289**

MODEL REFERENCE **19289-BM-C3D-M-DRAINAGE** MODEL REV. SUITABILITY

DRAWING TITLE **SURFACE WATER & FOUL DRAINAGE LONGSECTIONS**

DRAWING No. **19289-BMD-ZZ-ZZ-DR-C-1120** ISSUE **PL1**