

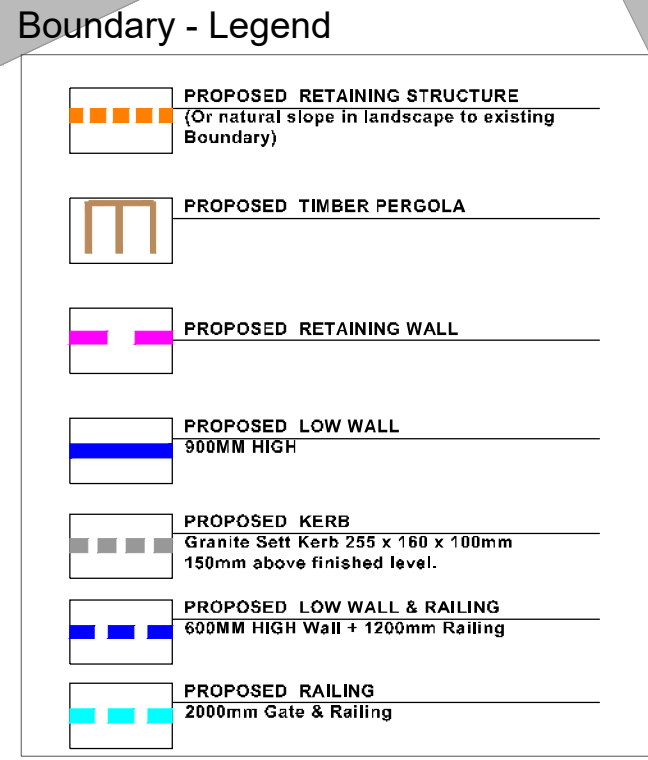


Landscape Boundary Plan Scale :1:200

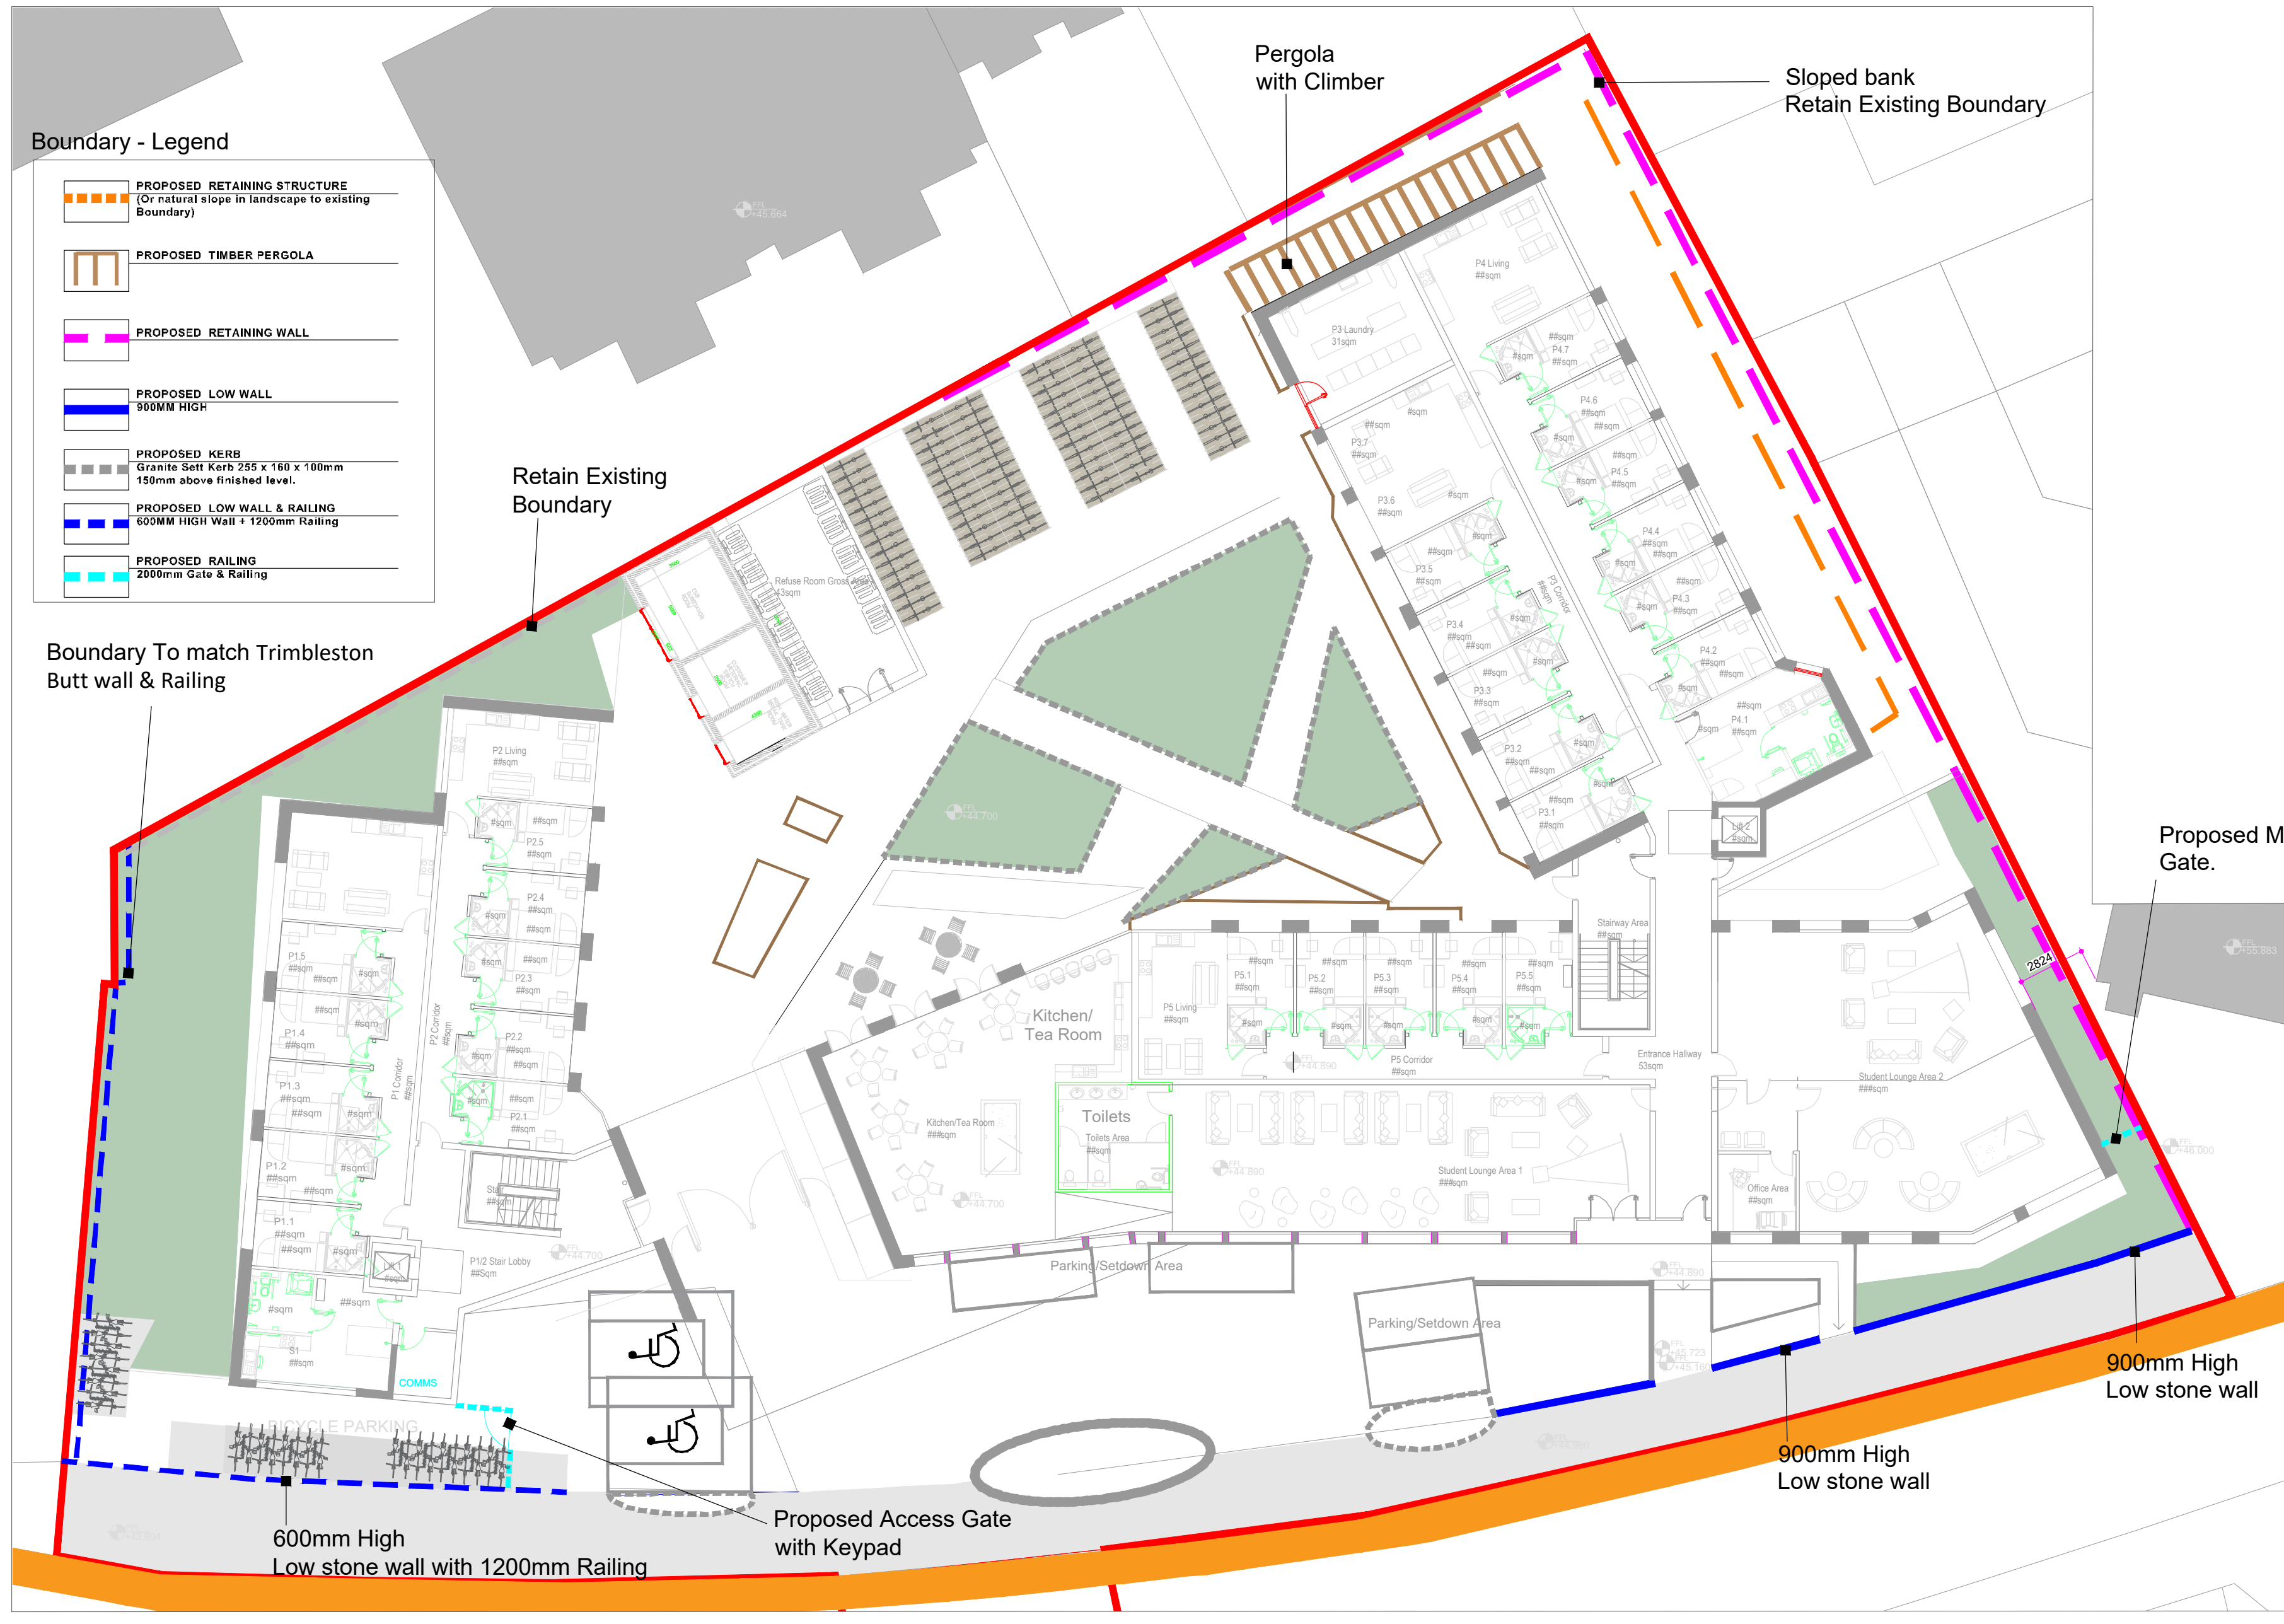


Boundary Treatment 1


Proposed Low wall 900mm high.

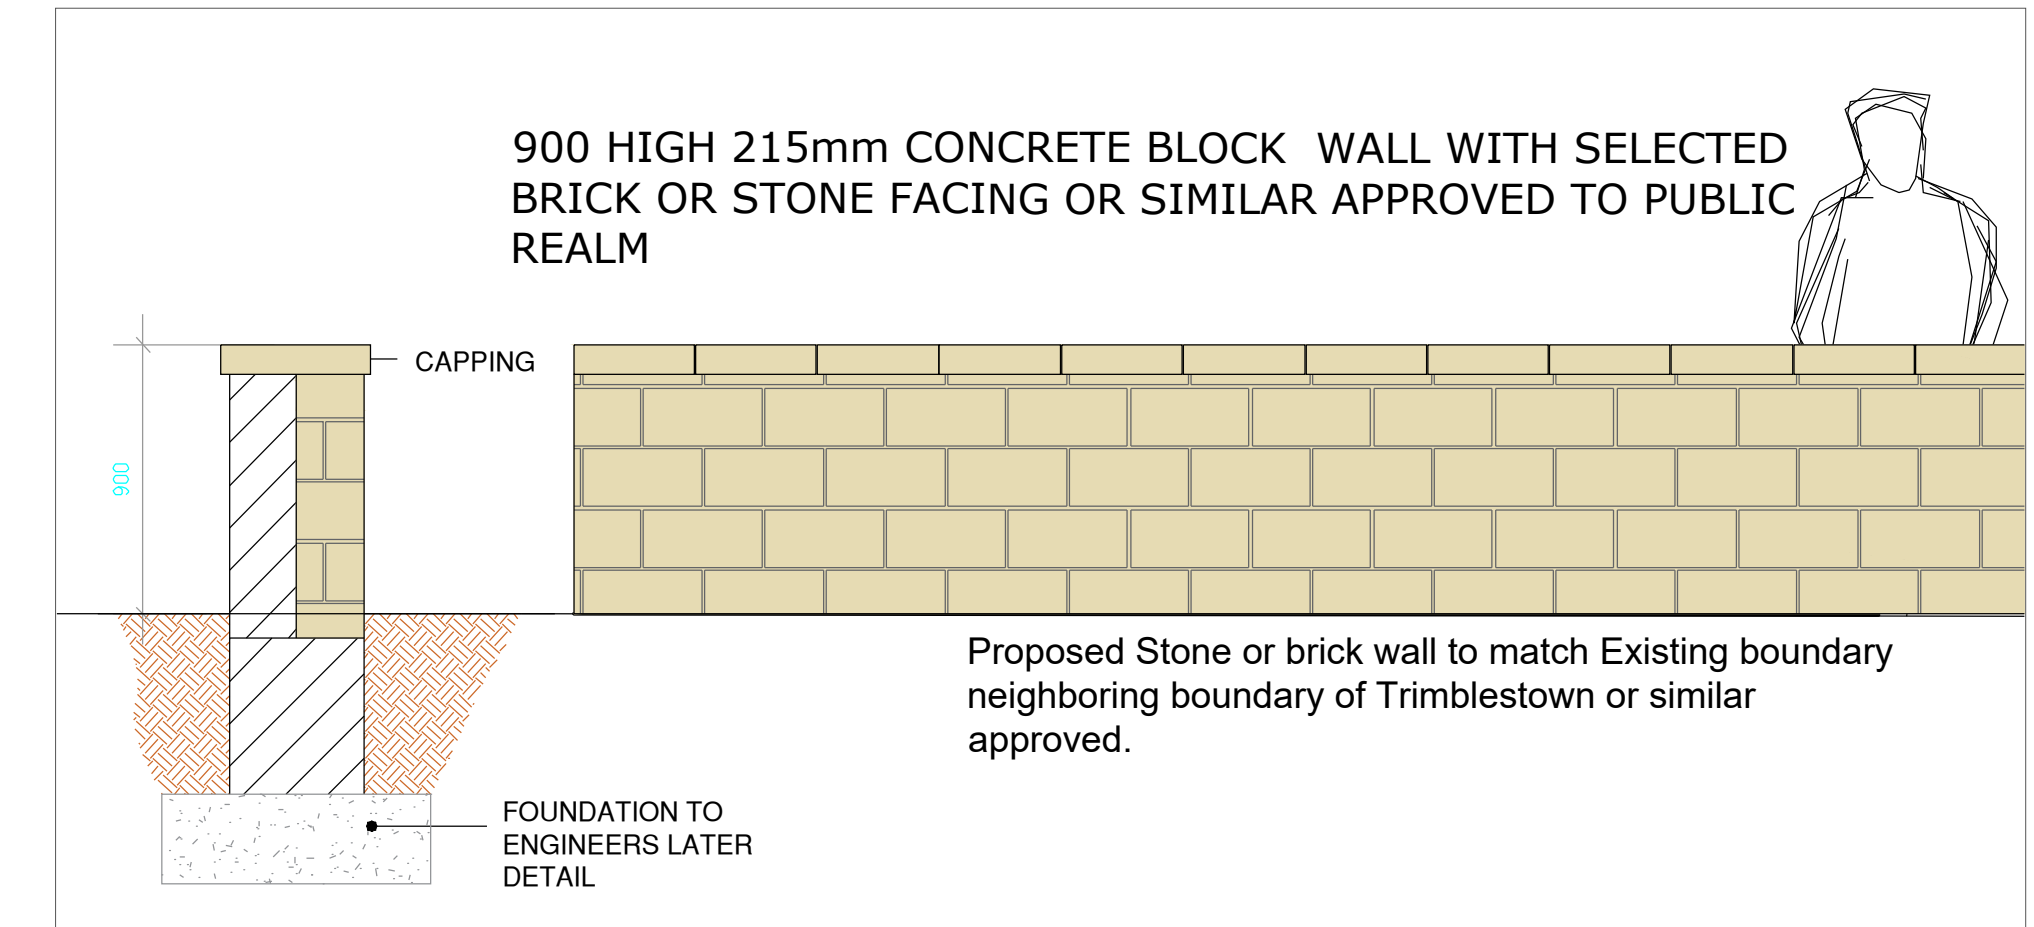


Boundary Treatment 3 Proposed Timber pergola

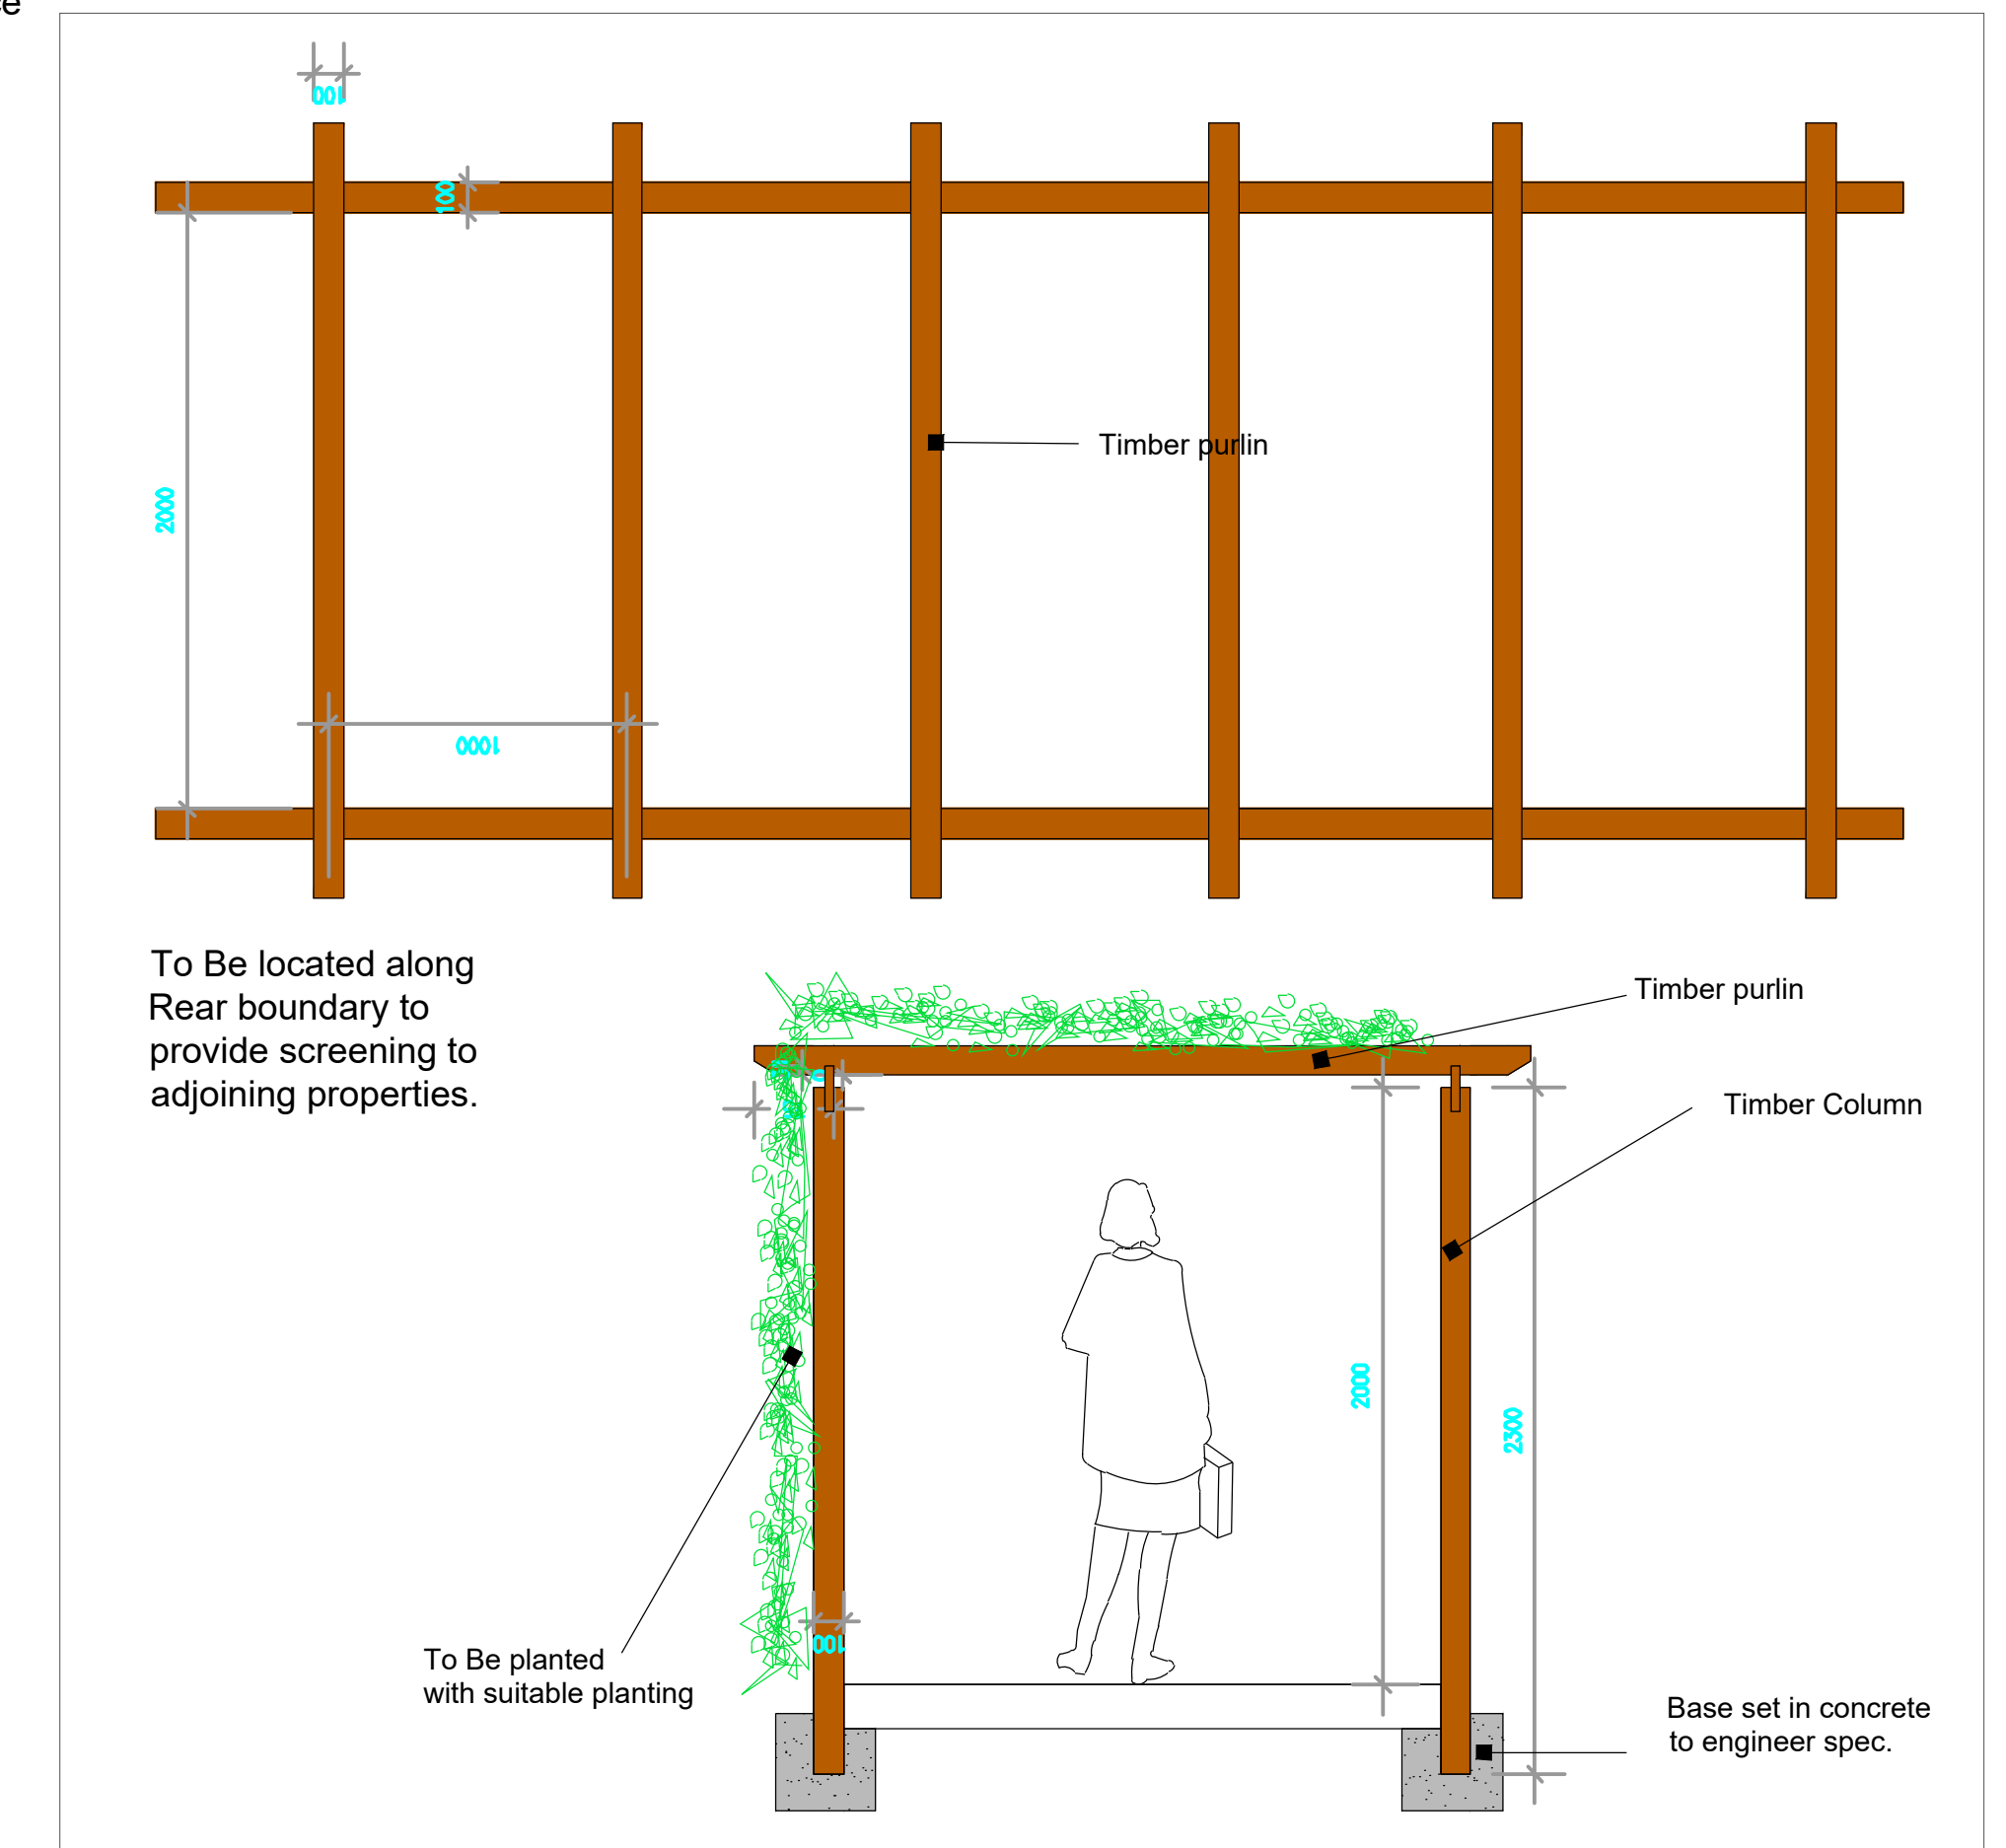

Boundary Treatment 4 Butt wall & Railing

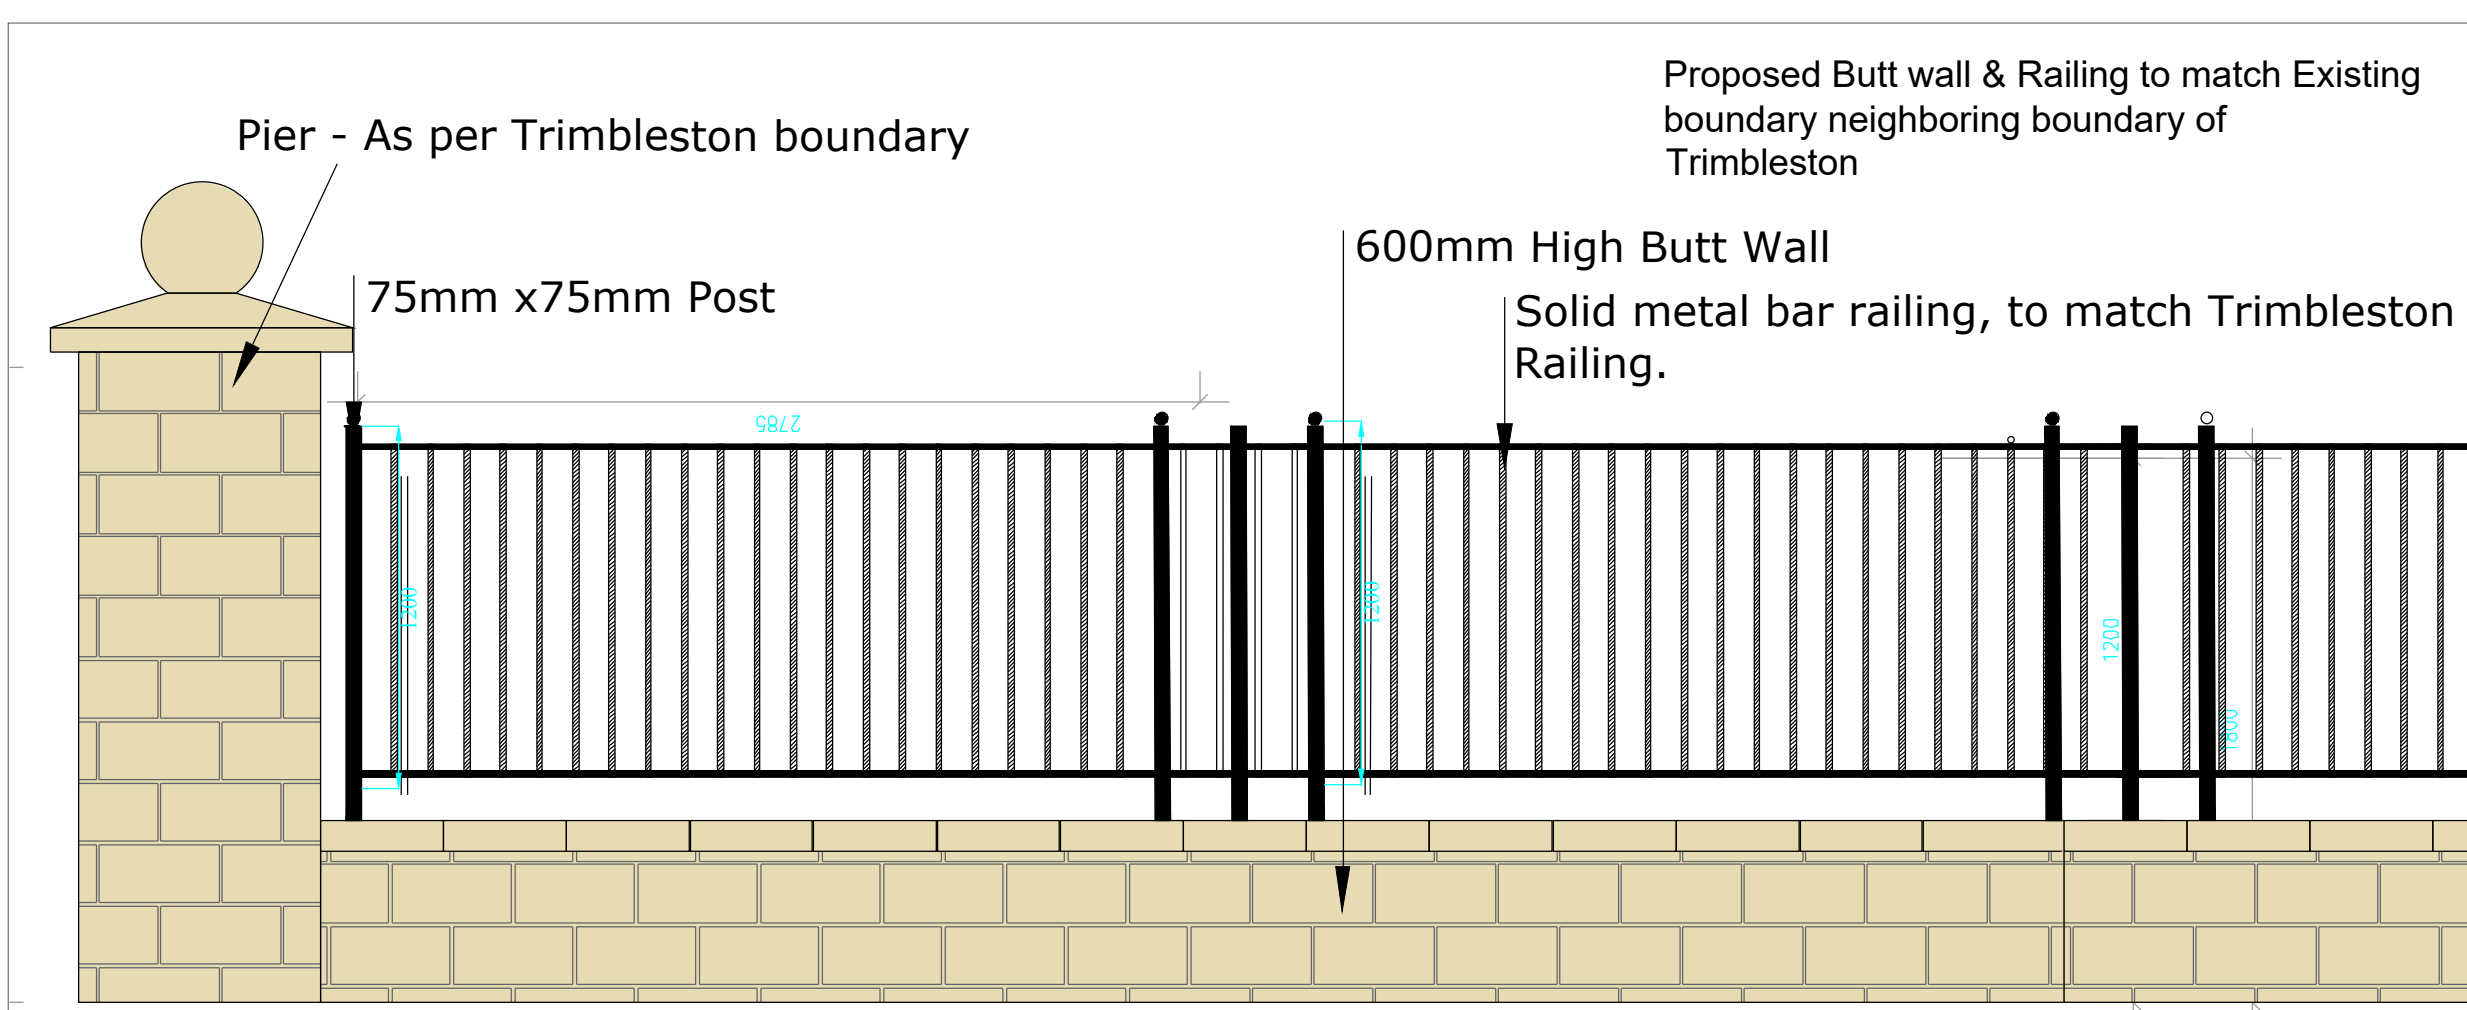

Boundary Treatment 5 Railing & Access gate

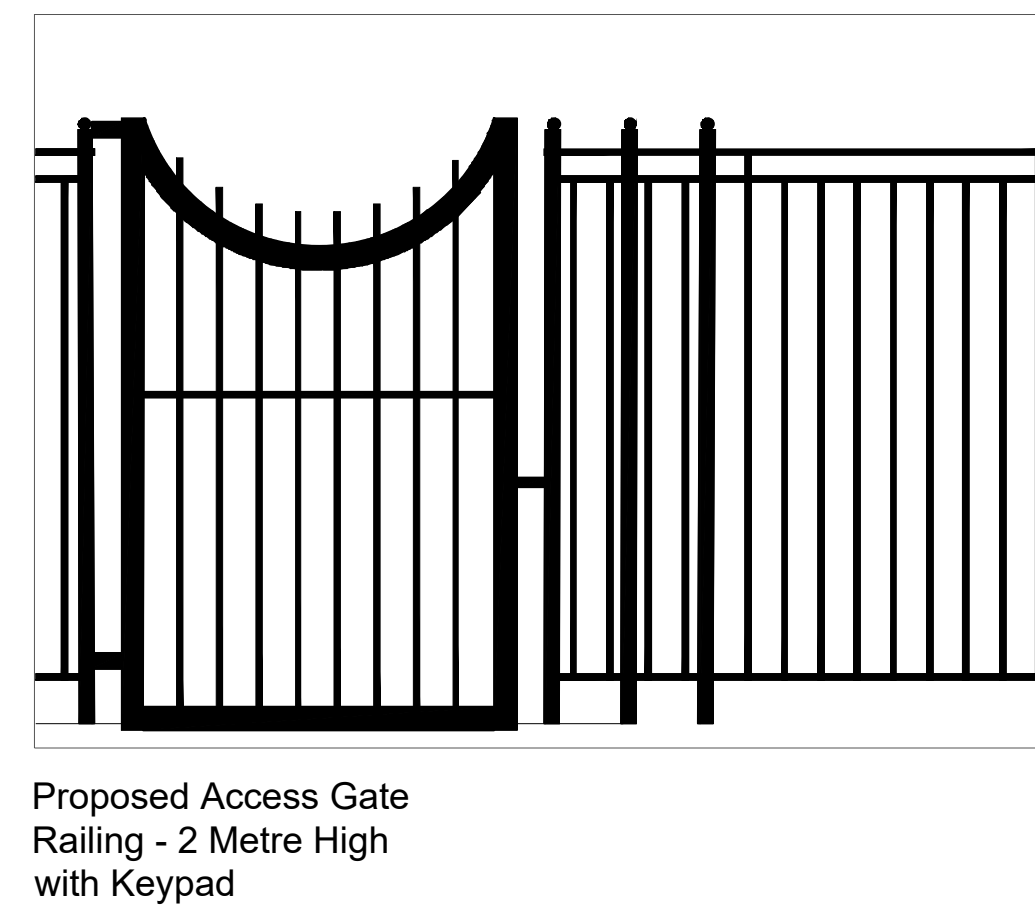

Description	By	Date	Proposed Development	Scale: As Shown	Dwg No
Rev k- sections	JC	19.08.2020	Goatstown		05
			Client: Orchid Residential Ltd	Date:	04.03.2020
			Drawing Title: Landscape Boundary Plan	Drawing By:	JC
			Job No.: 2019 - 1518	Drawing No.: 05	Checked By: RMD
			Ronan MacDiarmada + Associates Ltd. Landscape Architects and Consultants. Tootenhill, Rathcoole, Co. Dublin tel: +353 1 412 4476 mob: 086 26 25 438 fax: +353 1 401 3748 e-mail: ronan@rmda.ie		